


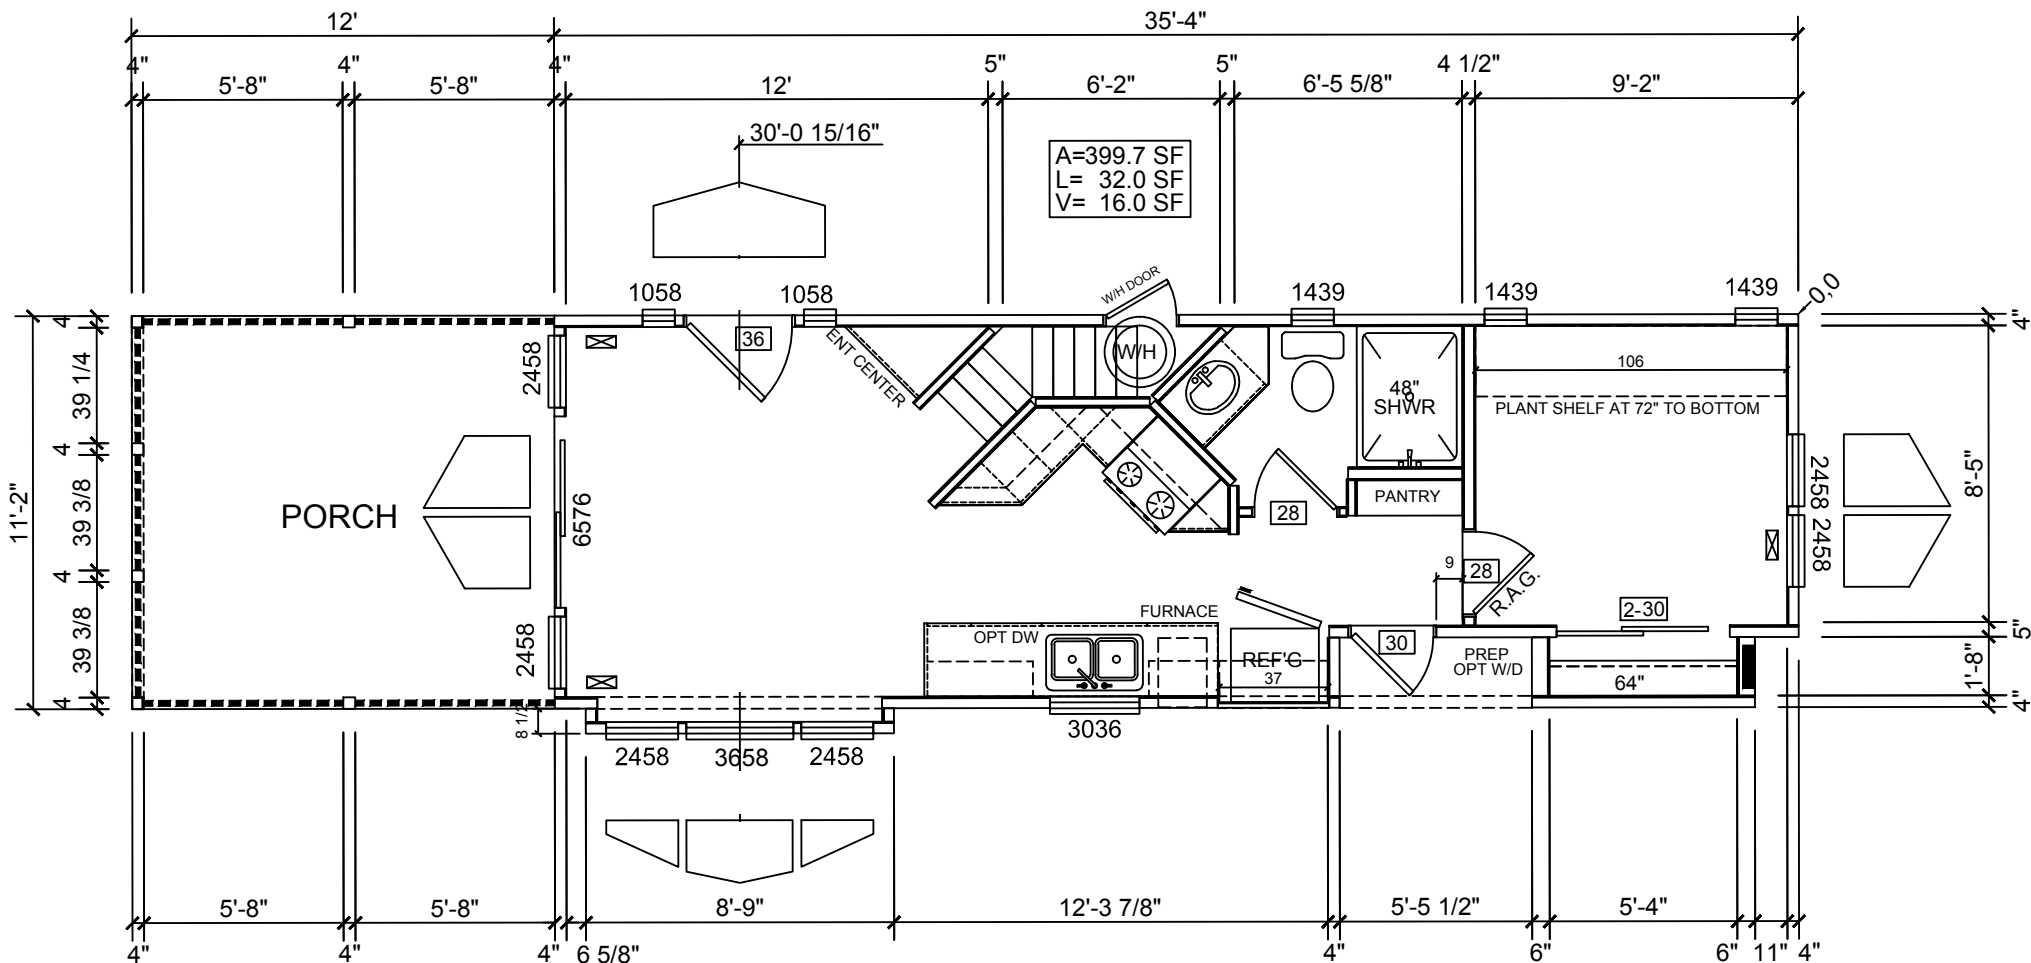

Grand Champion Loft

APPROVER'S SEAL



MODIFICATIONS

R. Mark Anderson

MODEL:

Grand Champion Loft Porch Opt.

TITLE:

FLOOR PLAN

DRAWN BY: R.M.A.

DATE: 05-29-14

SCALE: 1/8" = 1'-0"

SHEET:

FP-101